
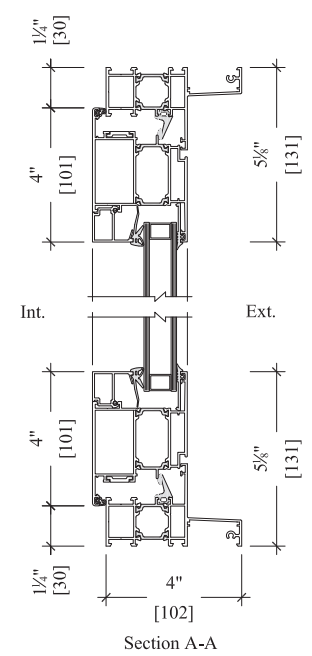


# ALX2060

## Porte d'entrée et balcon Entrance & balcony door

ALX 2060  
 BALCONY DOOR

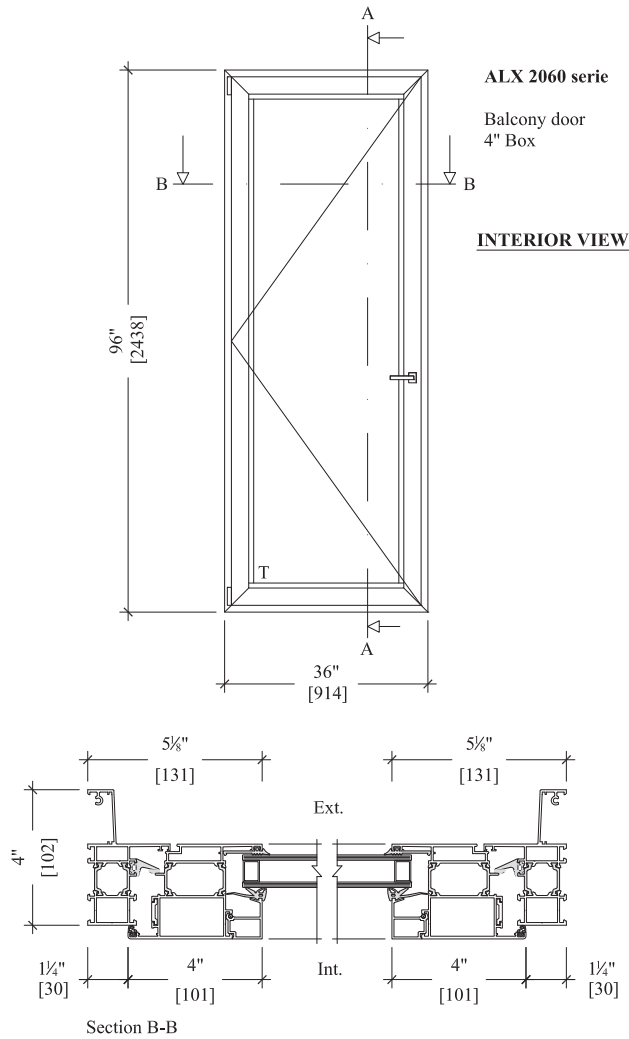

**T : Tempered glass**




ARCHITECTURAL ALUMINIUM SYSTEMS

3425, Blvd. Industriel, Montreal (Qc) H1H 9R9  
 TEL : 1-866-(514) 955-4135 FAX : (514) 955-4131  
 Email : info@alumilex.com

# ALX2060

Porte d'entrée et balcon  
 Entrance & balcony door

ALX 2060  
 MULTIPOINT DOOR

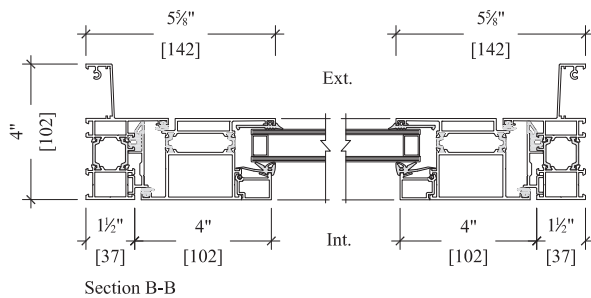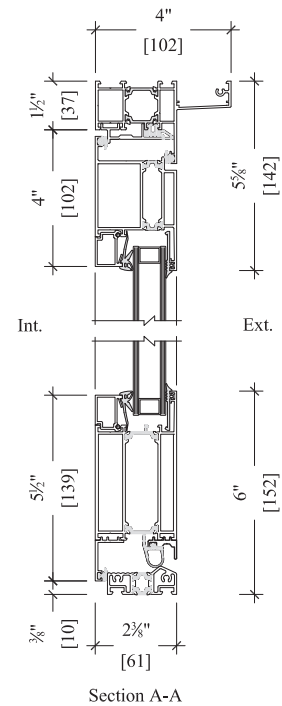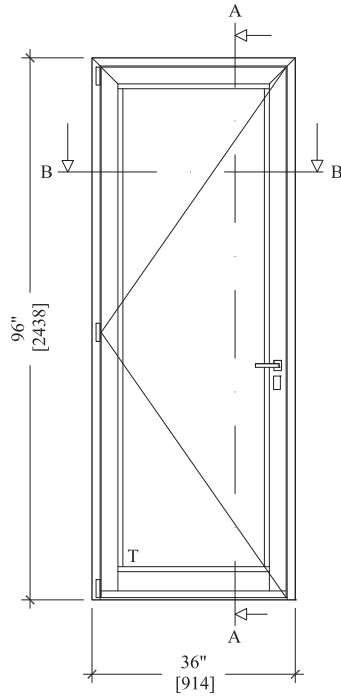

T : Tempered glass

**ALUMILEX** [www.alumilex.com](http://www.alumilex.com)

ARCHITECTURAL ALUMINIUM SYSTEMS


3425, Boul. Industriel, Montréal (Qc) H1H 5N6  
 TEL. : 1-866-(514) 955-4135 FAX: (514) 955-4131  
 Email: info@alumilex.com

Porte multipoint — Multipoint door



# ALX2060

## Porte d'entrée et balcon Entrance & balcony door

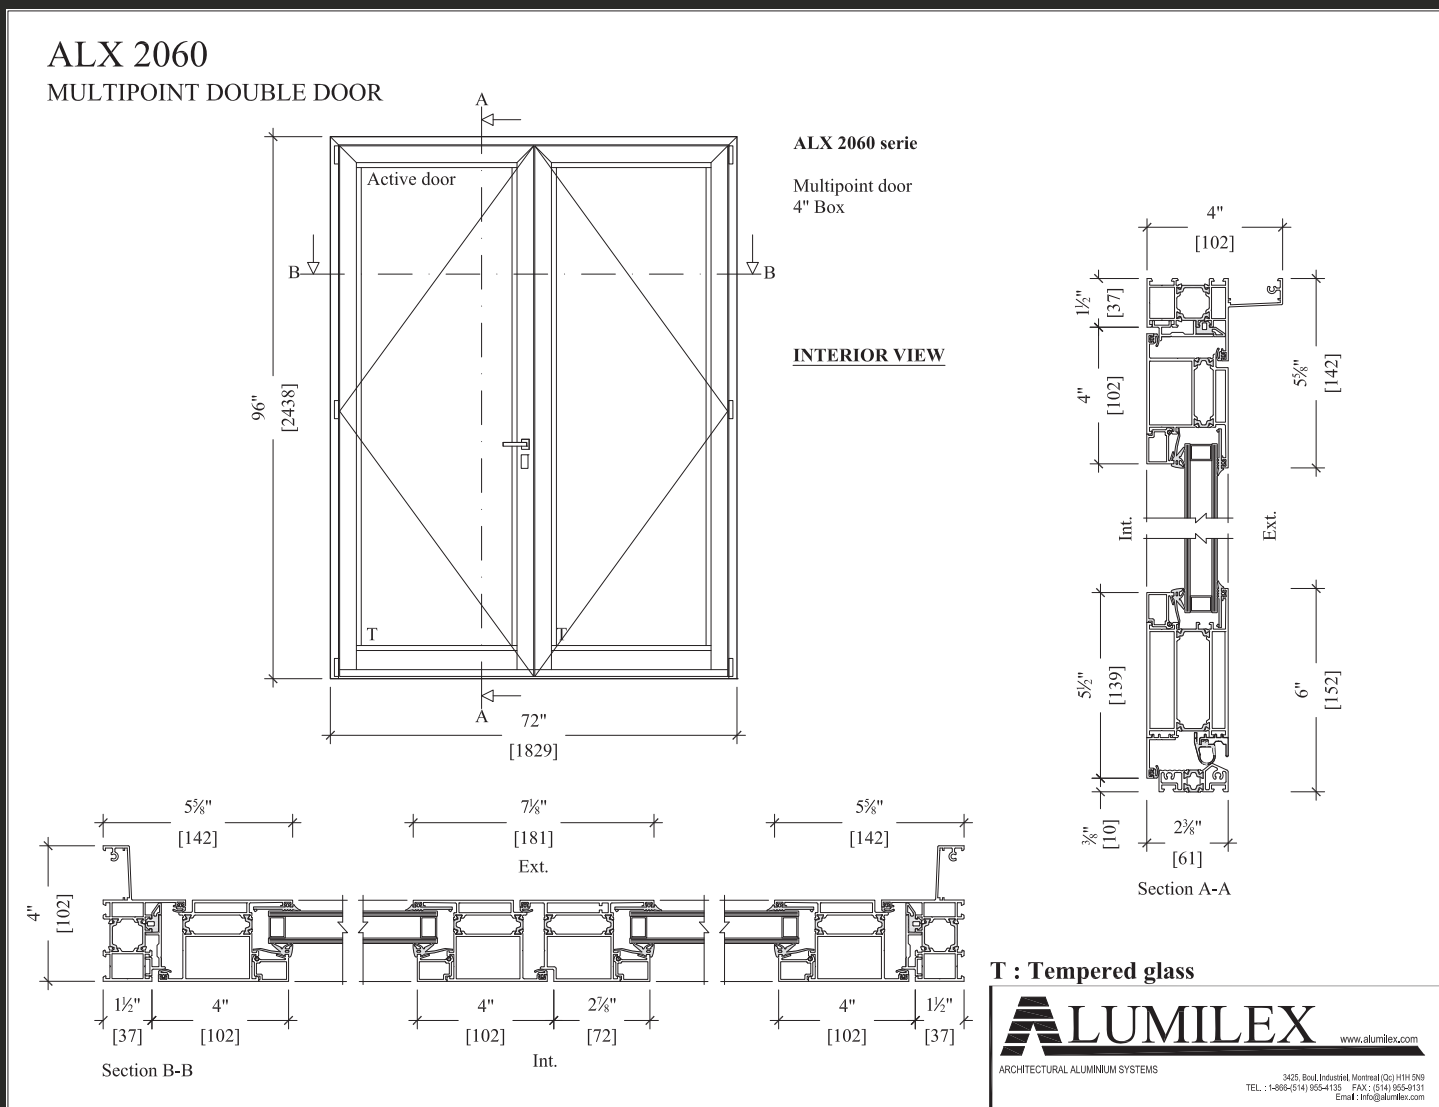


Porte multipoint double — Multipoint double door



# ALX2060

## Porte d'entrée et balcon Entrance & balcony door

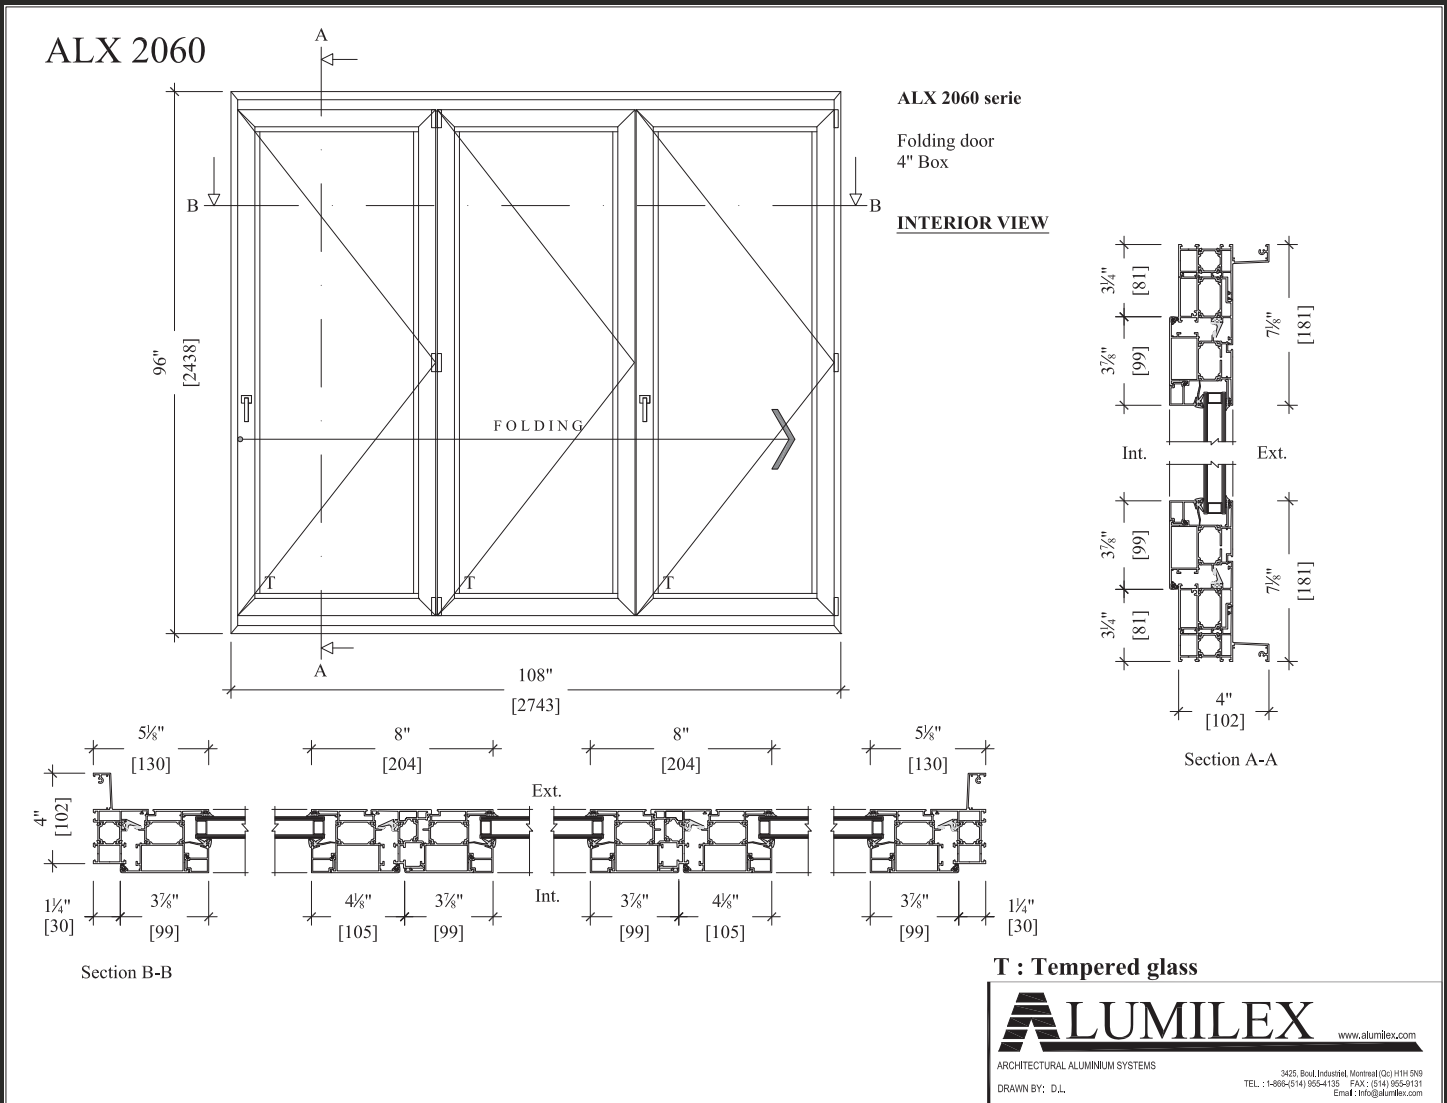

Porte pliante — Folding door

